



12号楼原方案

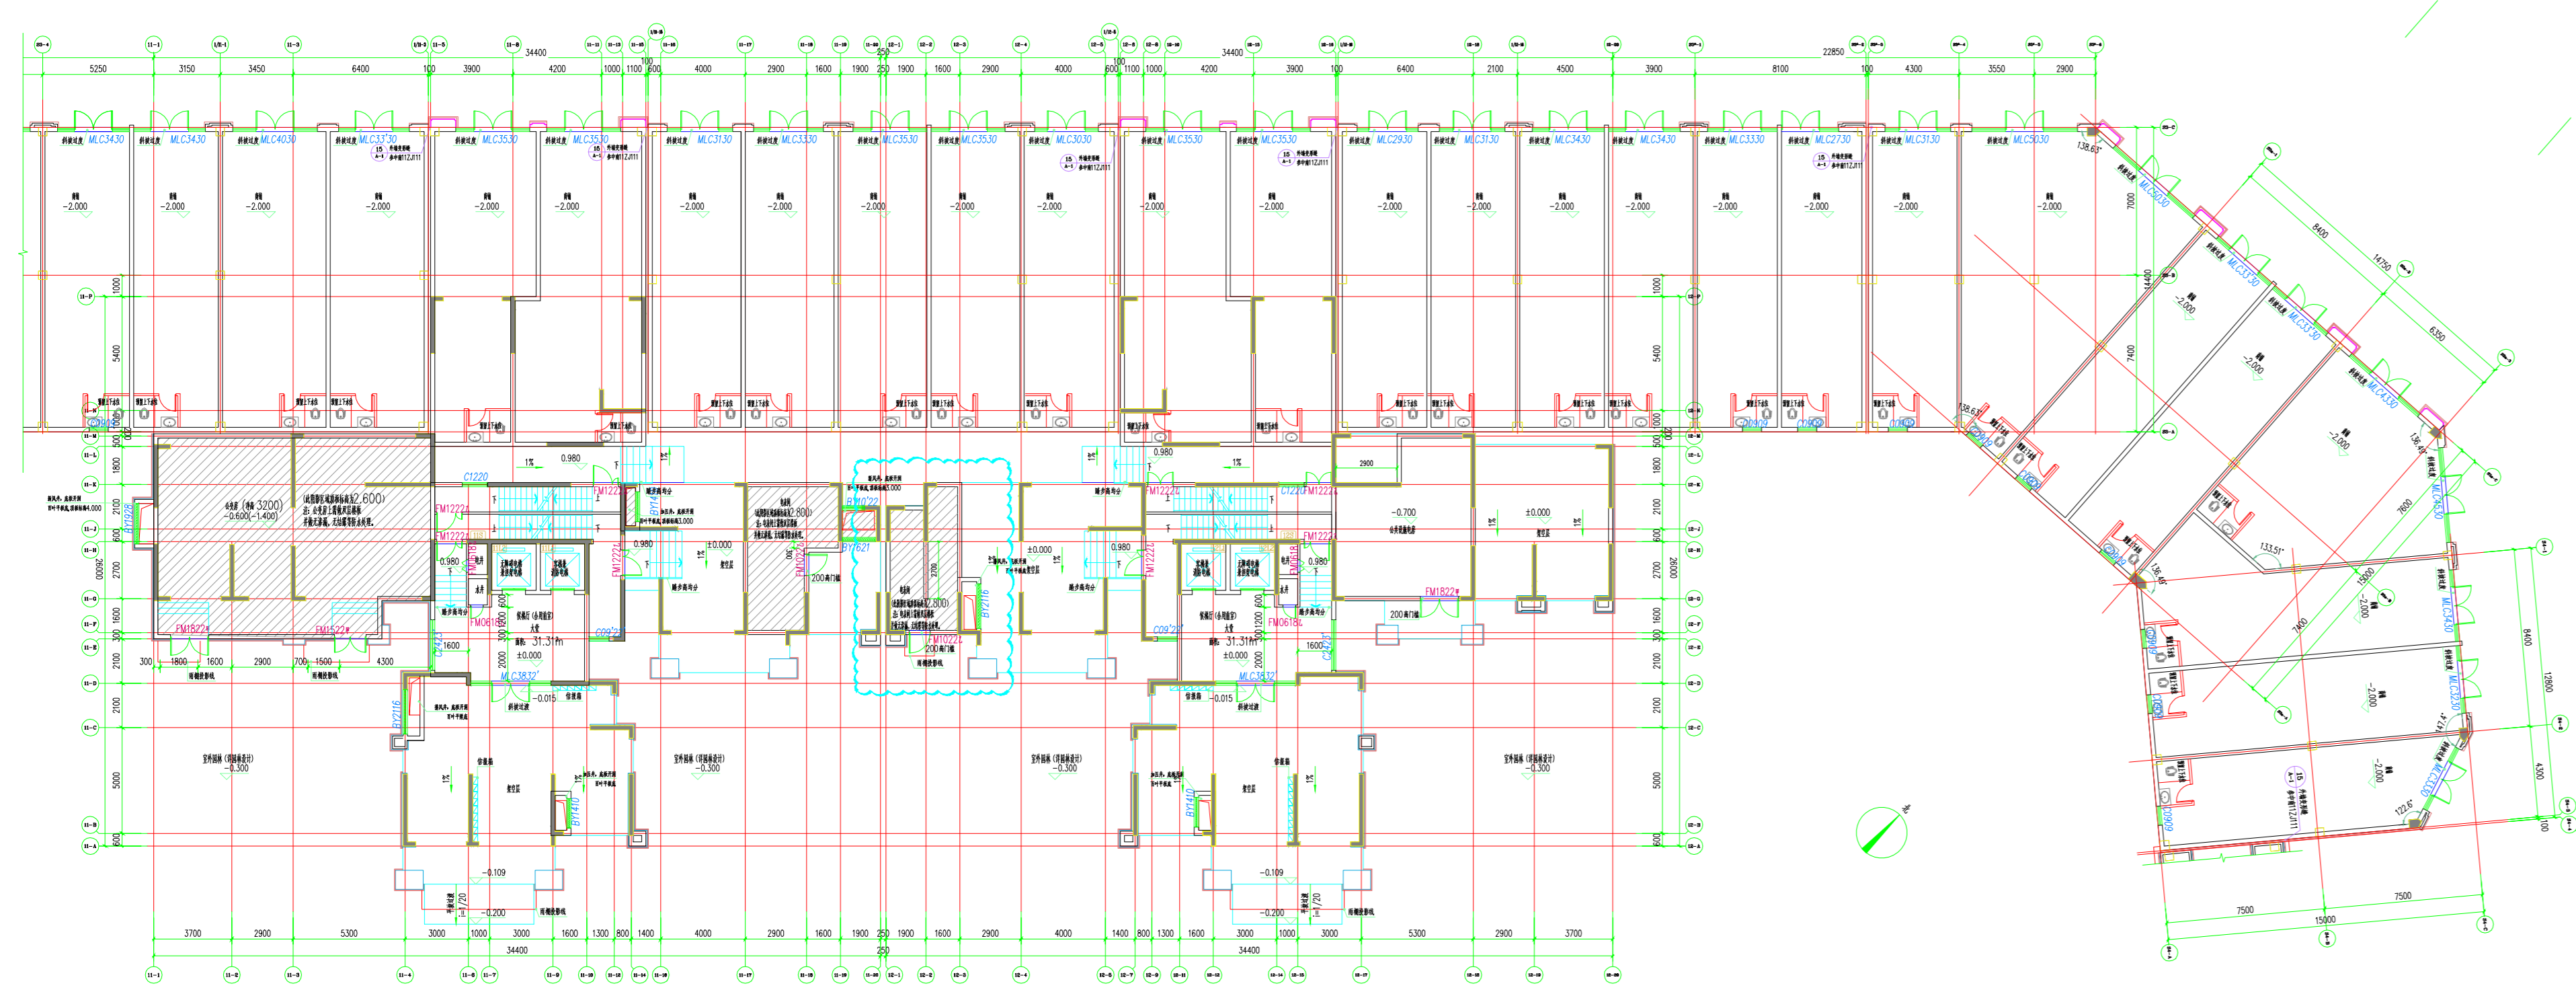


11. 12号楼原方案平面图: 1:100

13. 15号楼原方案

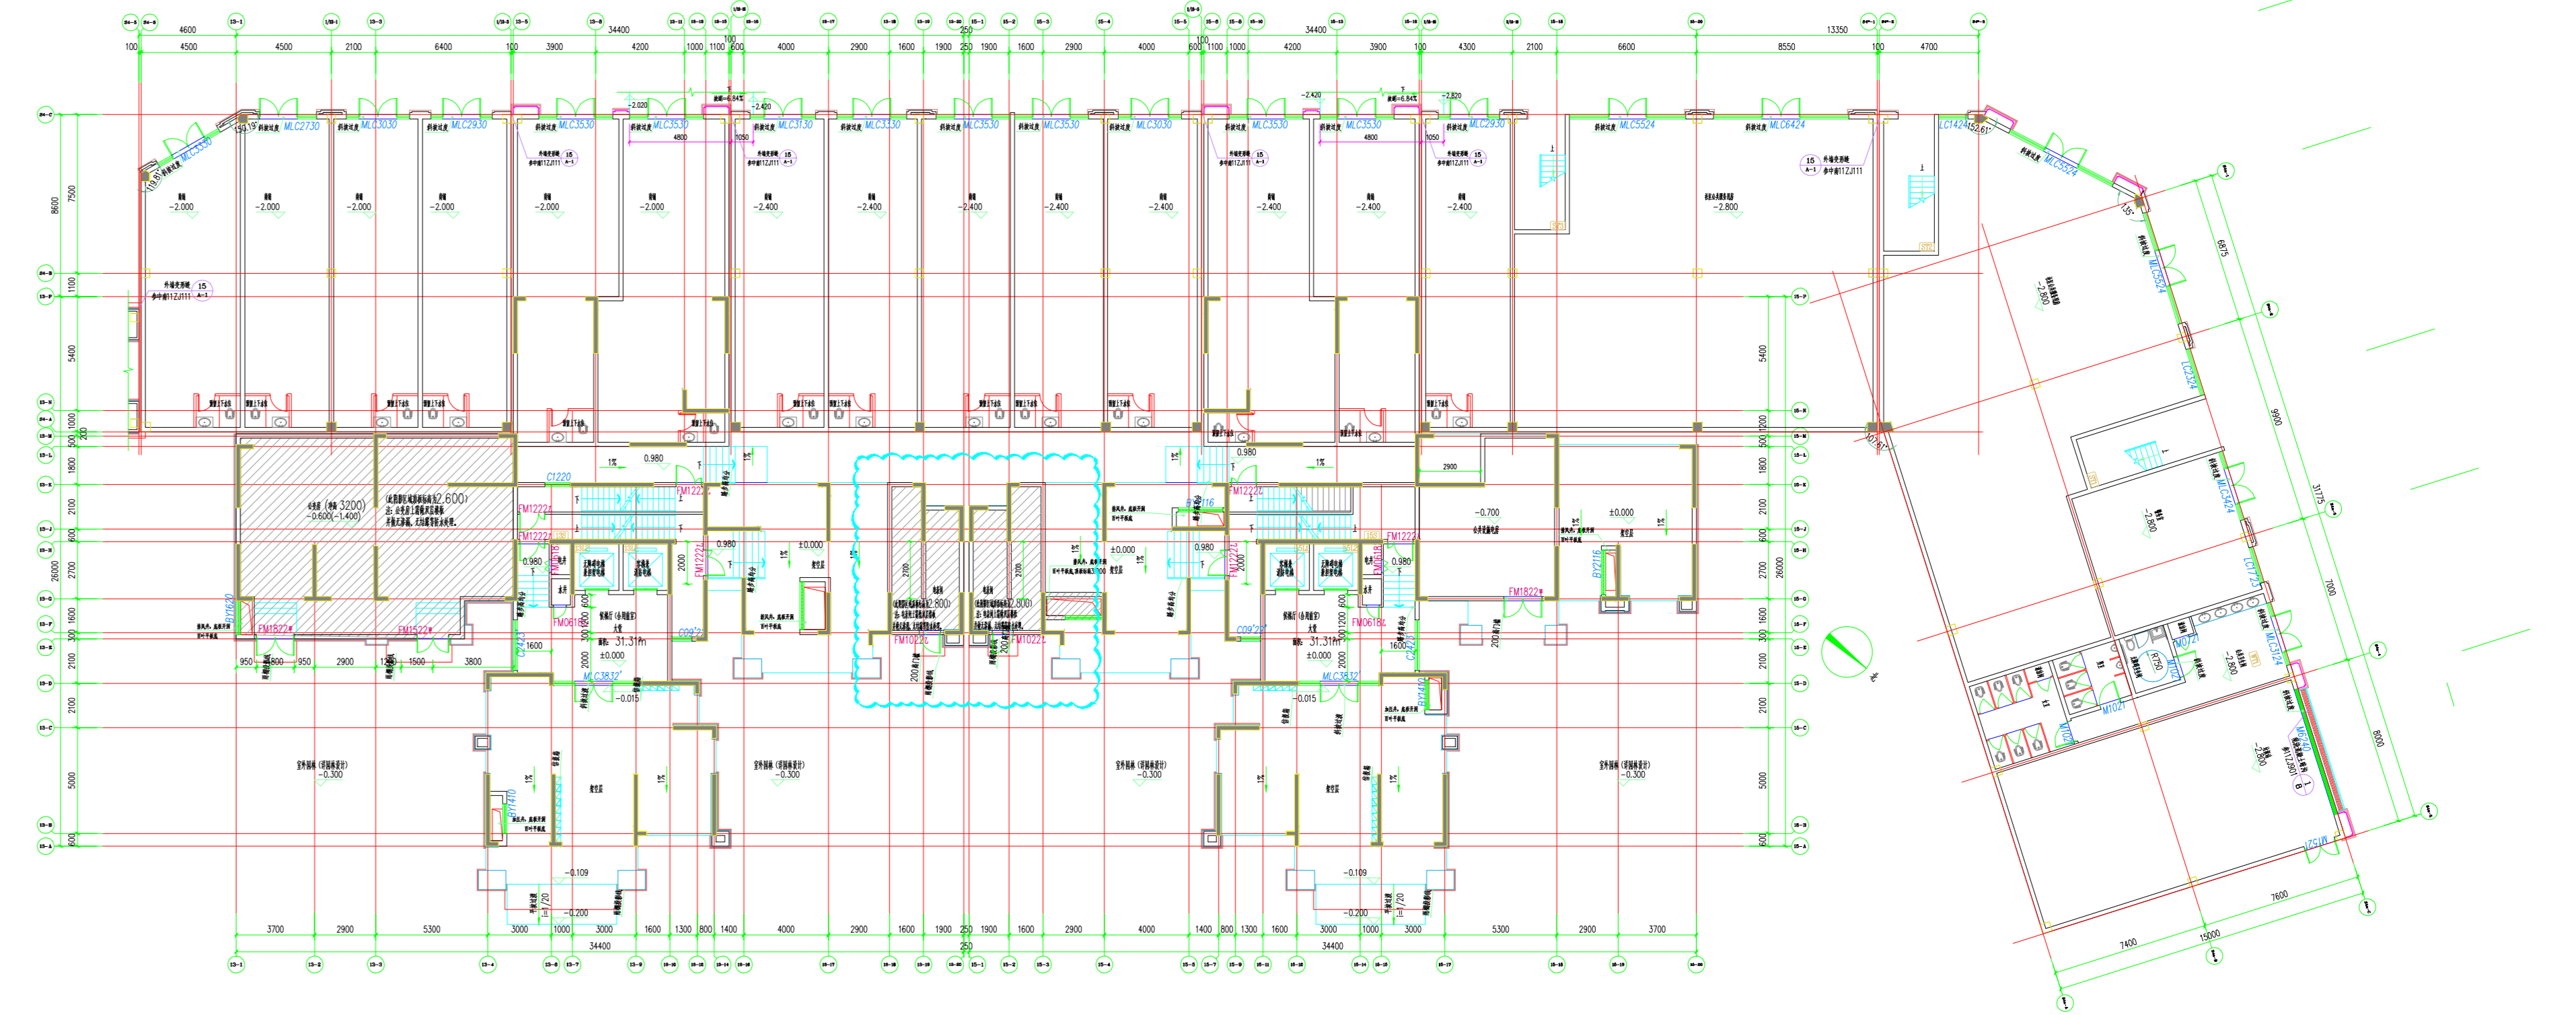

13. 15号楼原方案平面图: 1:100


12号楼调整后方案

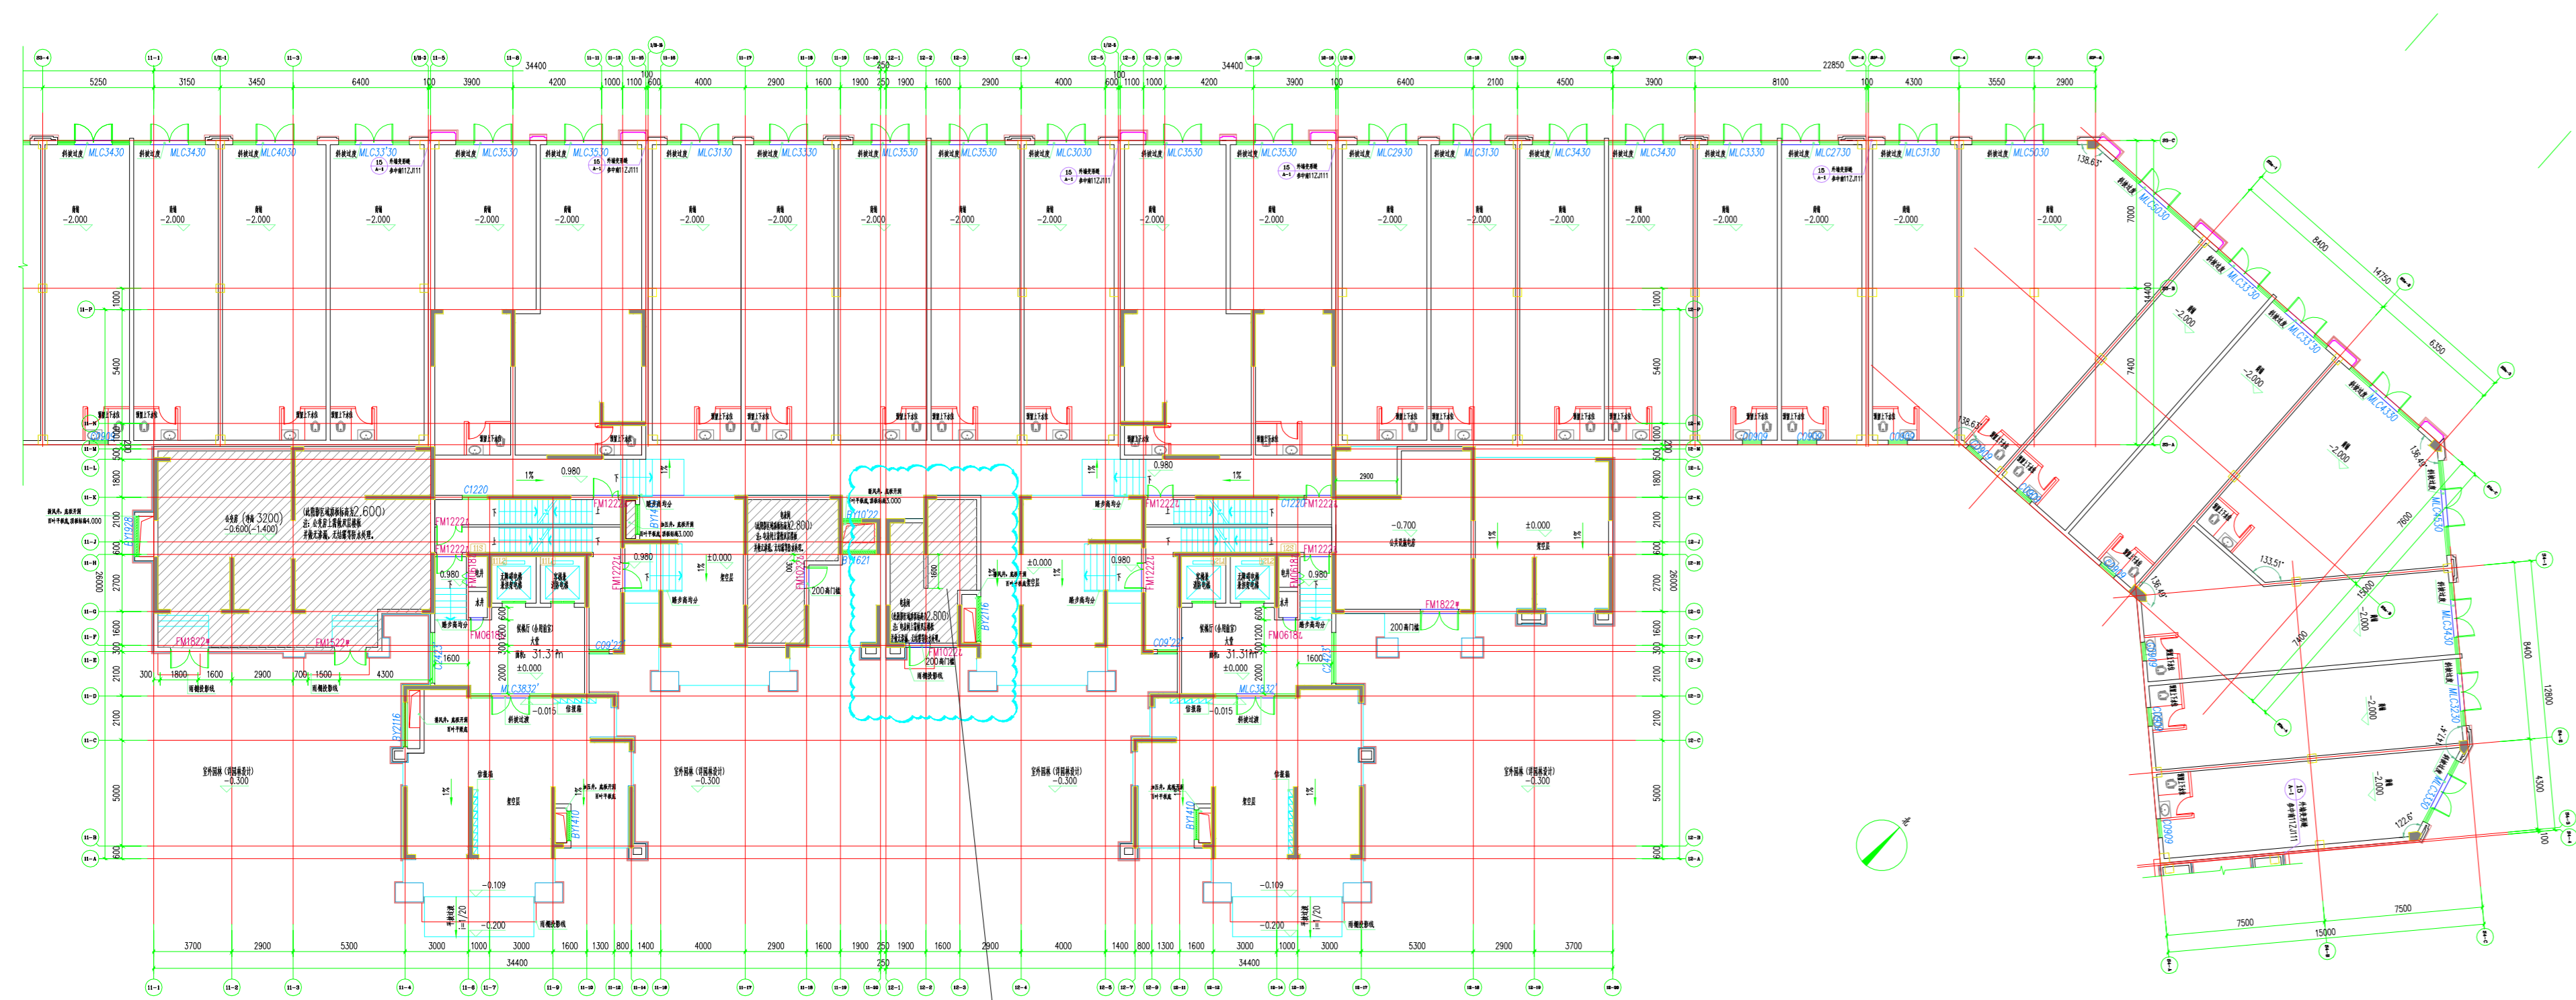

11. 12号楼调整后方案平面图: 1:100

12栋首层电表间范围扩大;

13. 15号楼调整后方案

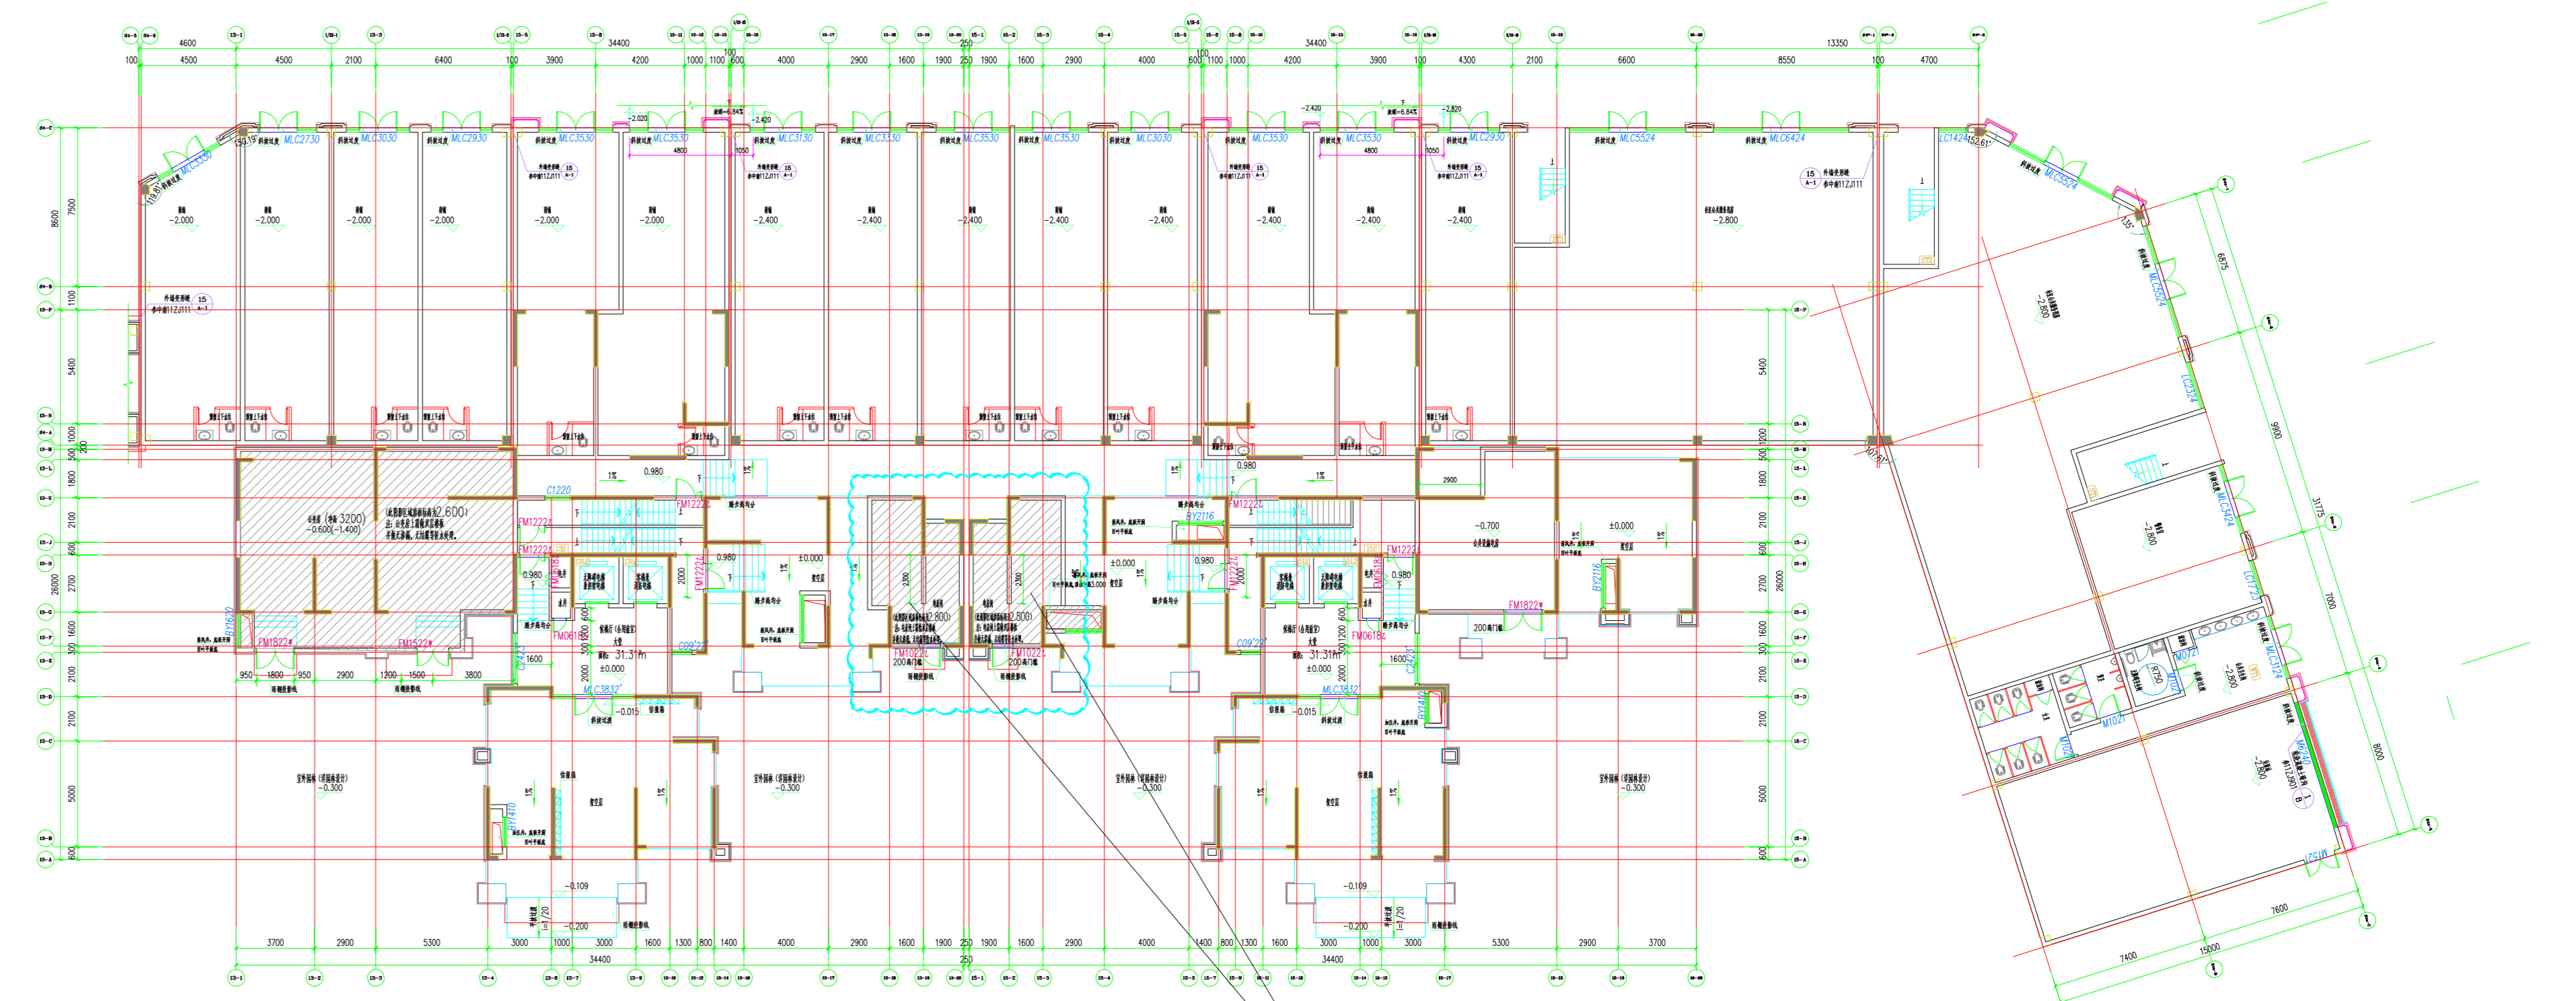

13. 15号楼调整后方案平面图: 1:100

13栋、15栋首层电表间范围扩大;