
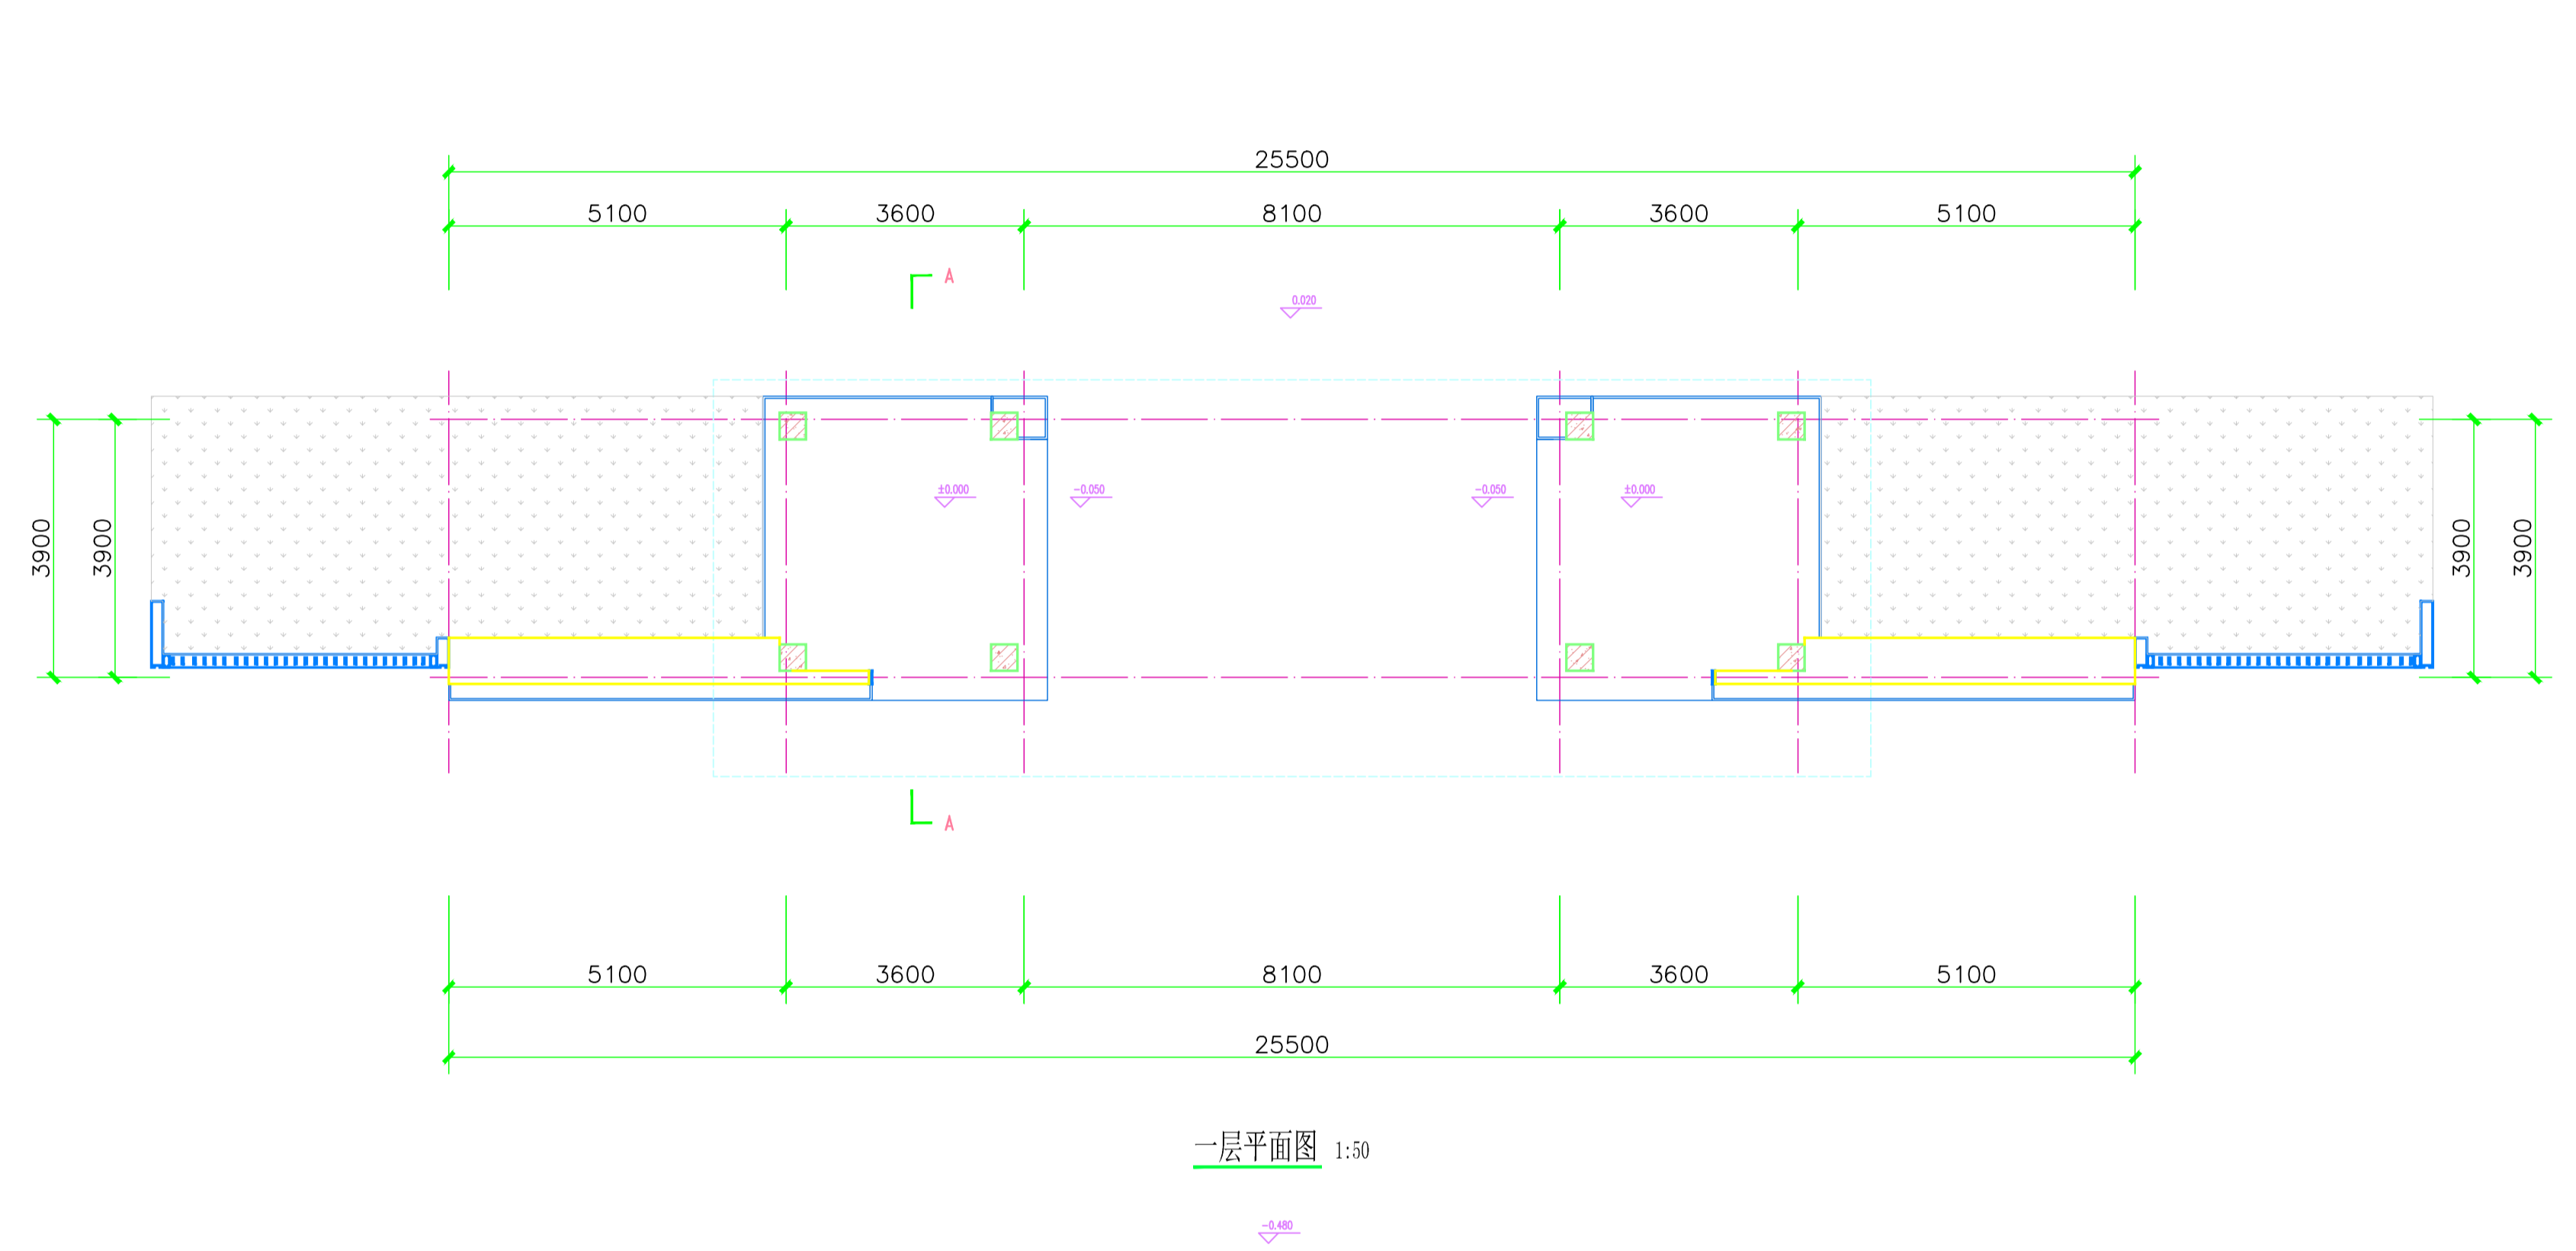
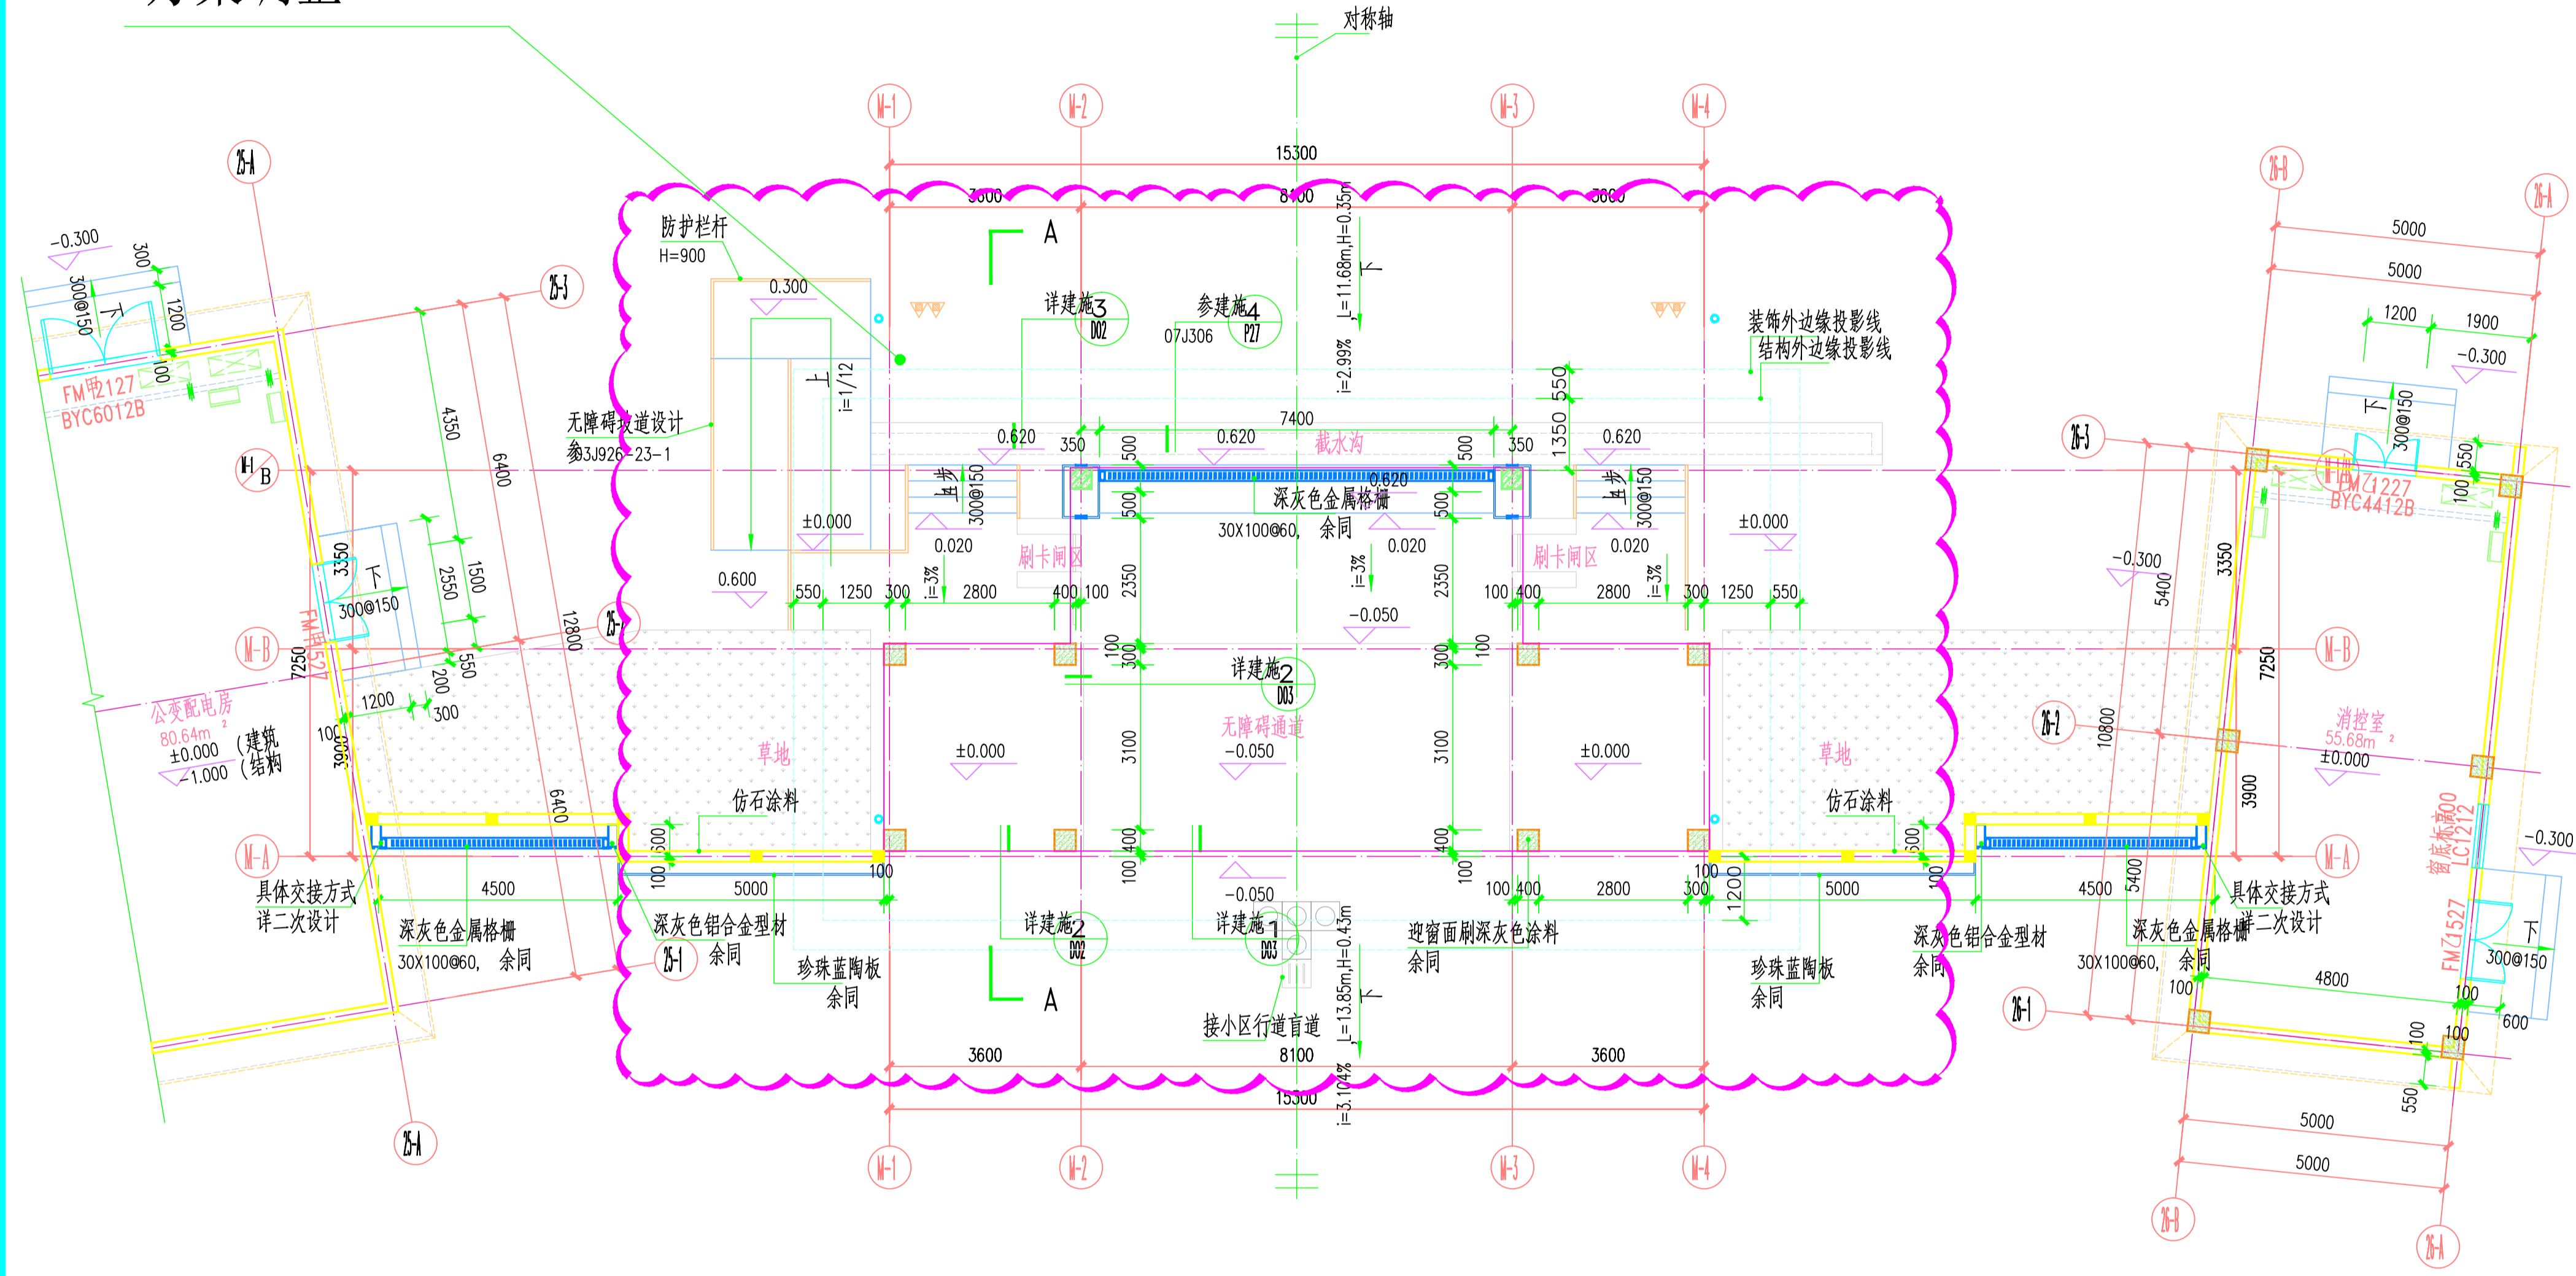


调整后

方案调整

调整前

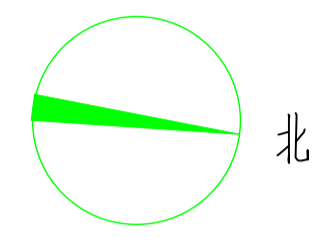


一层平面图 1:100
±0.000 (26.25)


一层平面图 1:50

调整后


方案调整

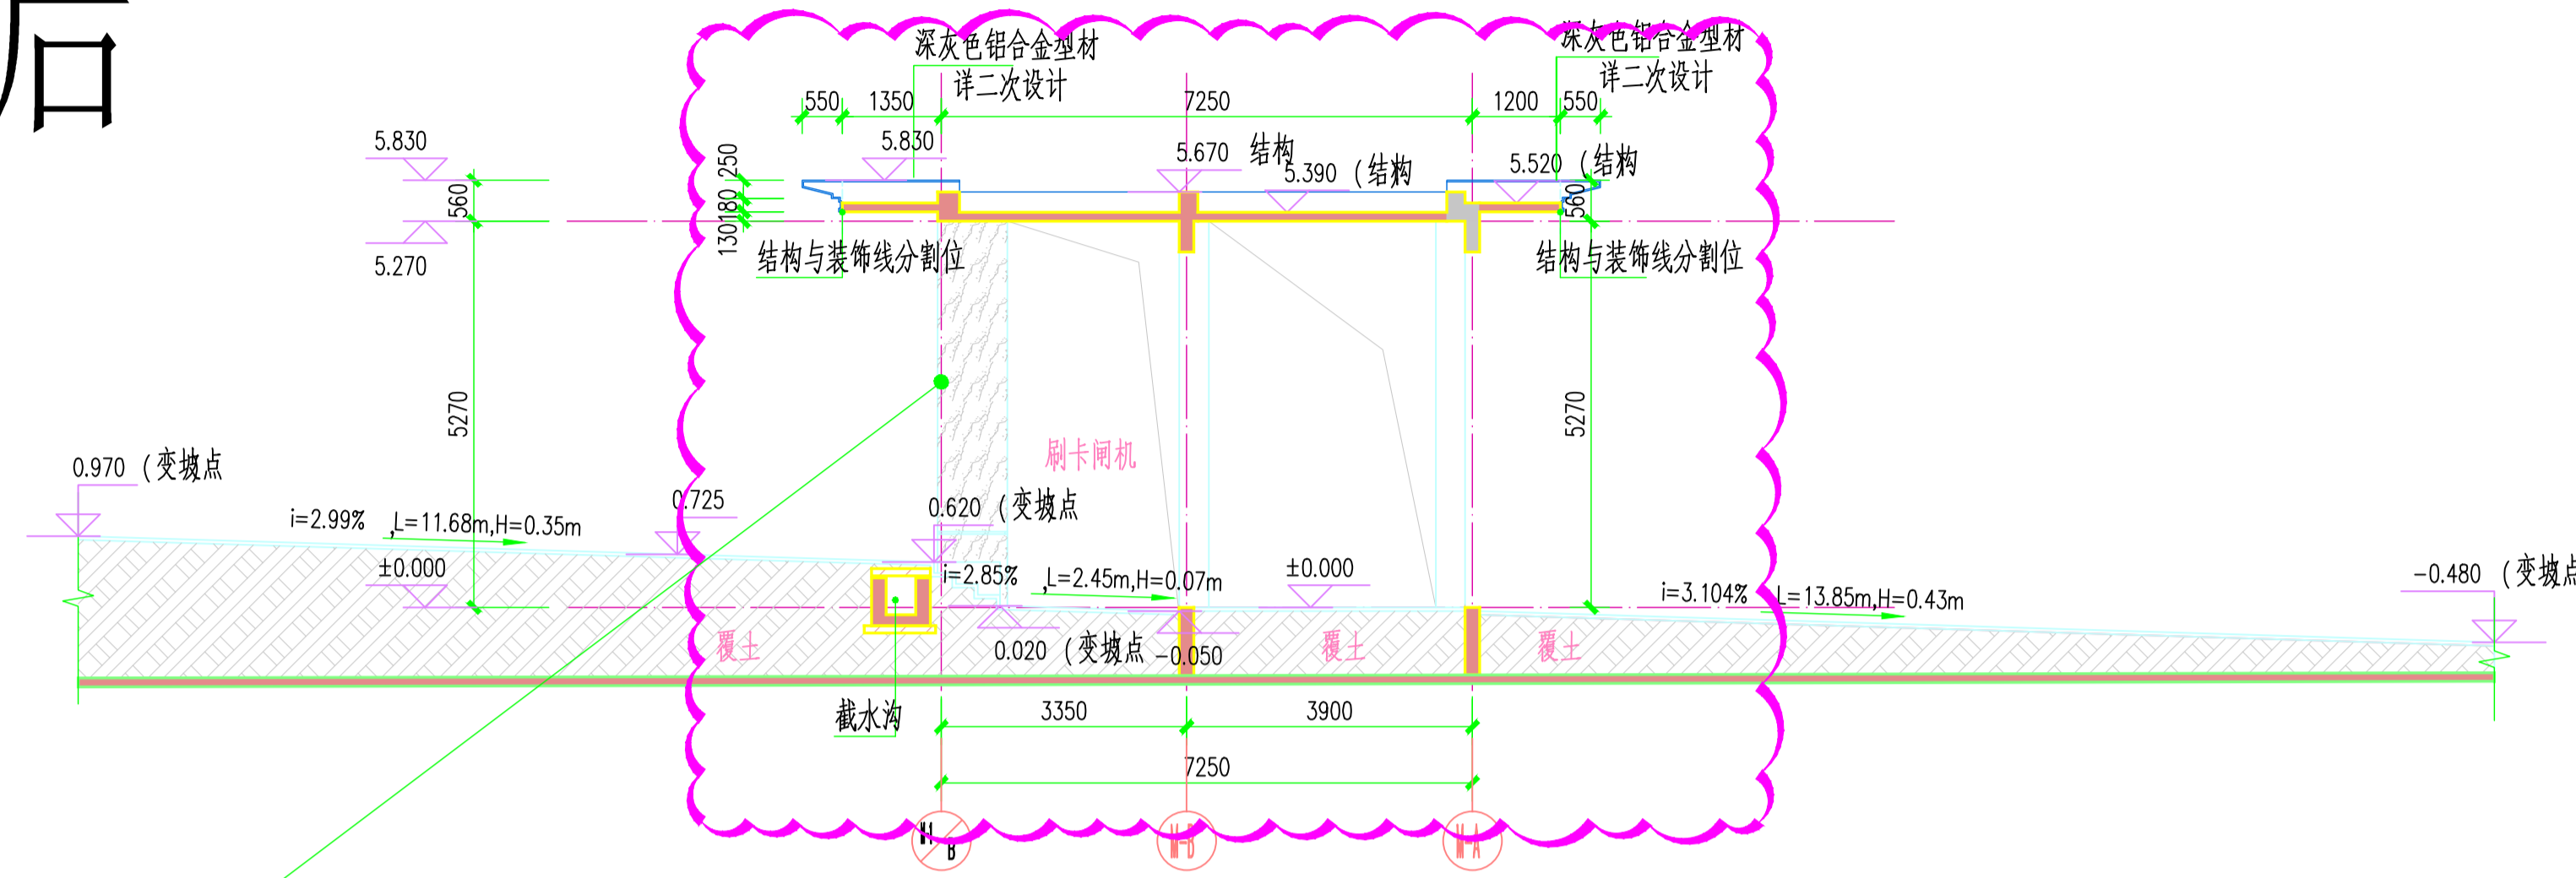

A-A剖面图 1:100

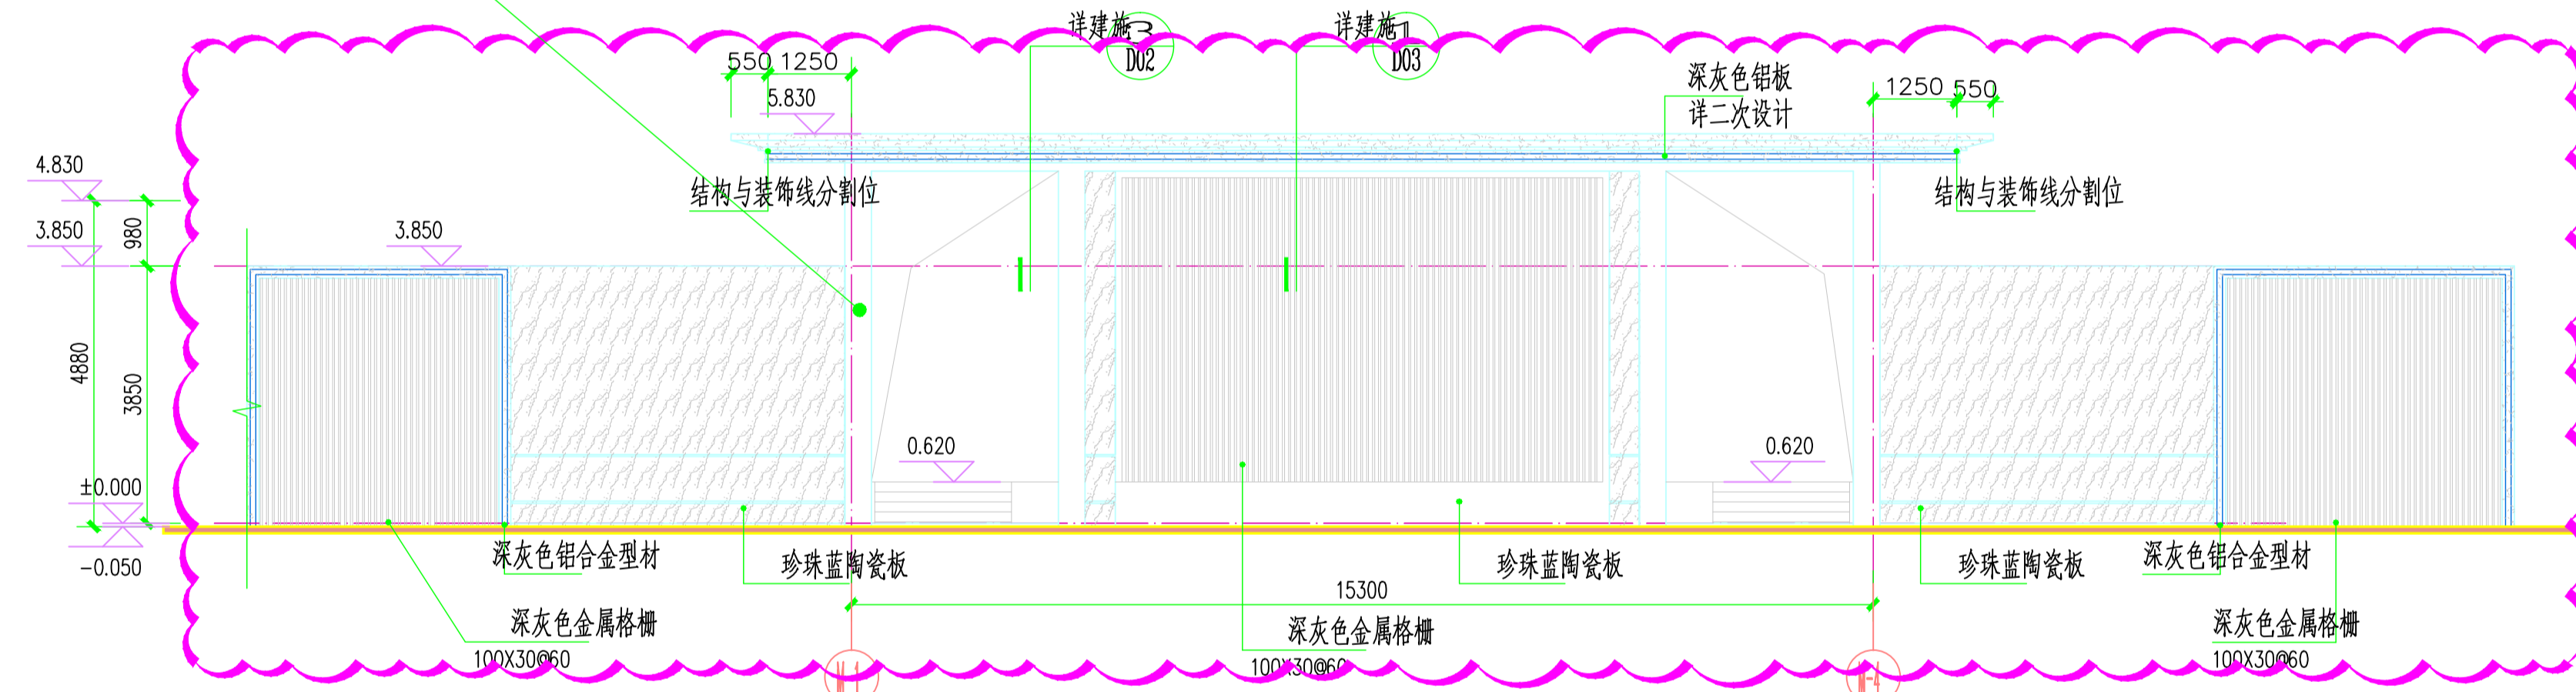


H1~H4轴展开立面图 1:100

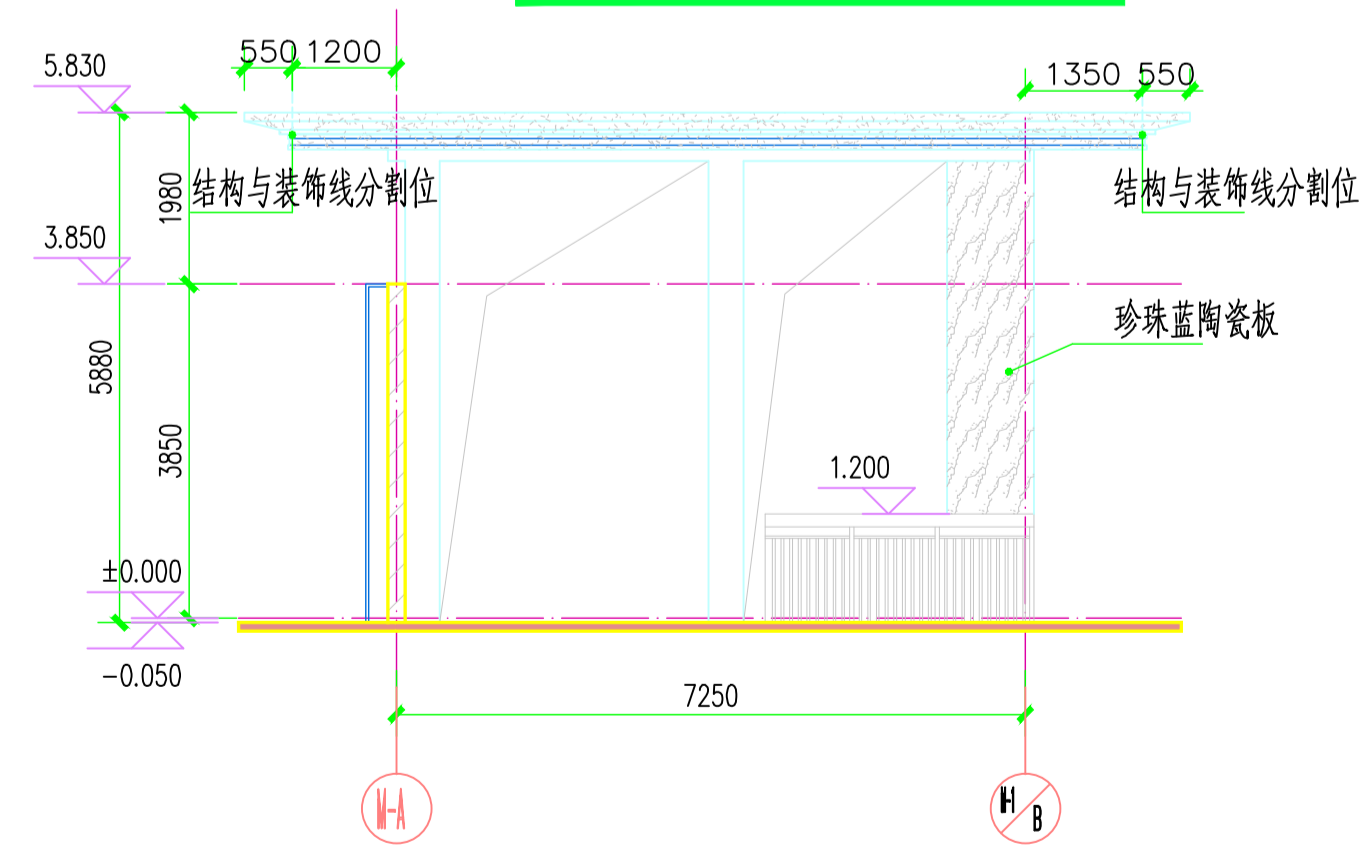


H4~H8轴展开立面图 1:100

调整前

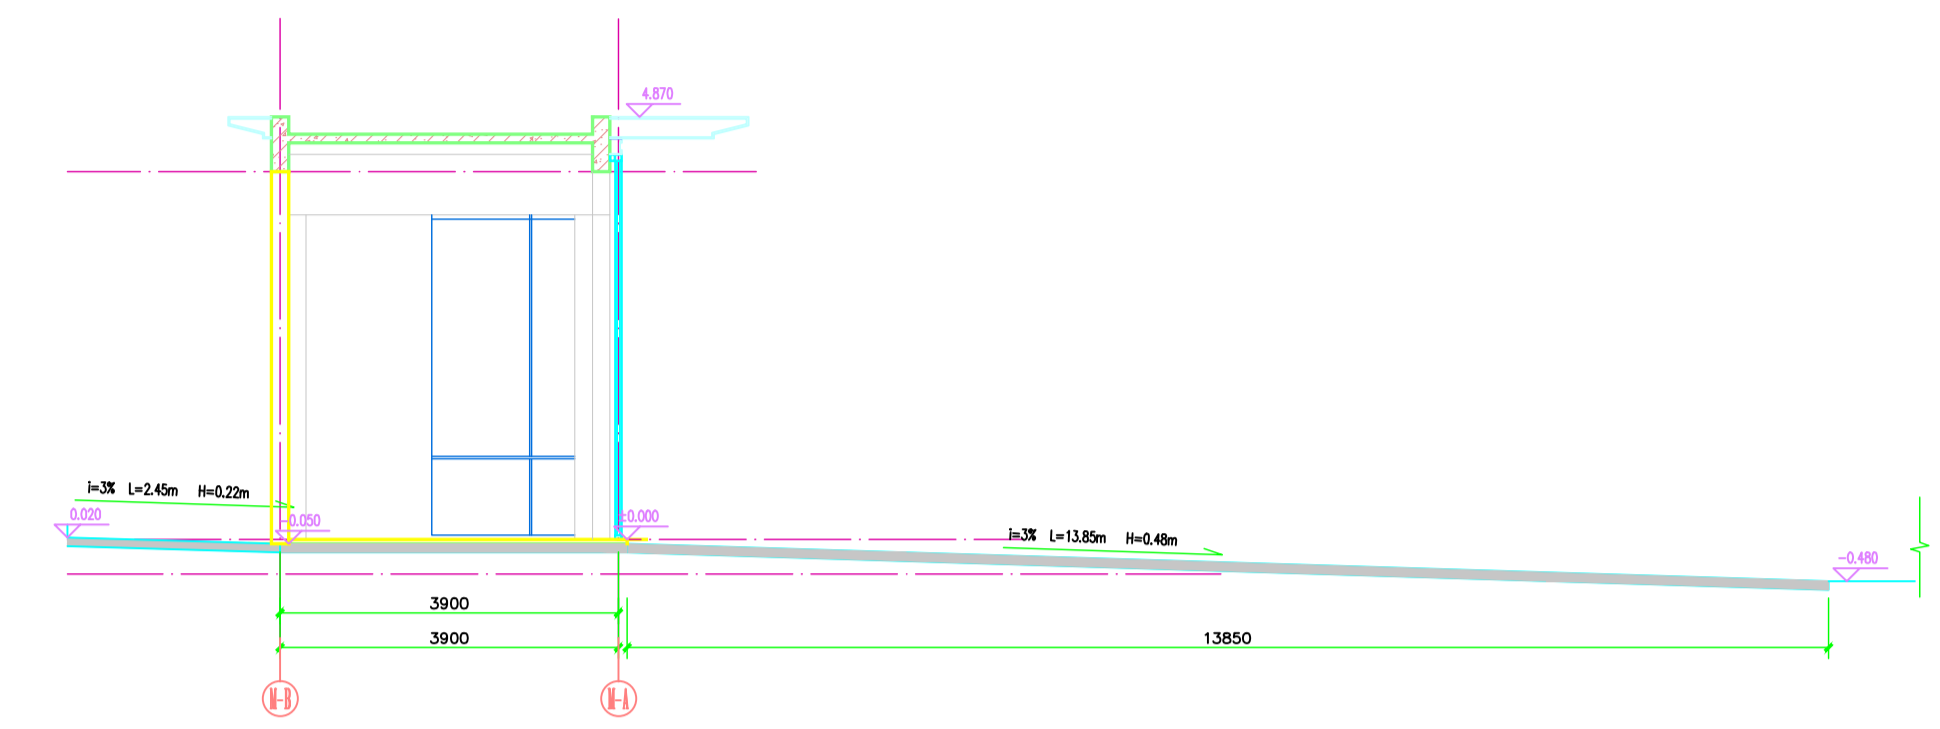

A-A剖面图 1:50

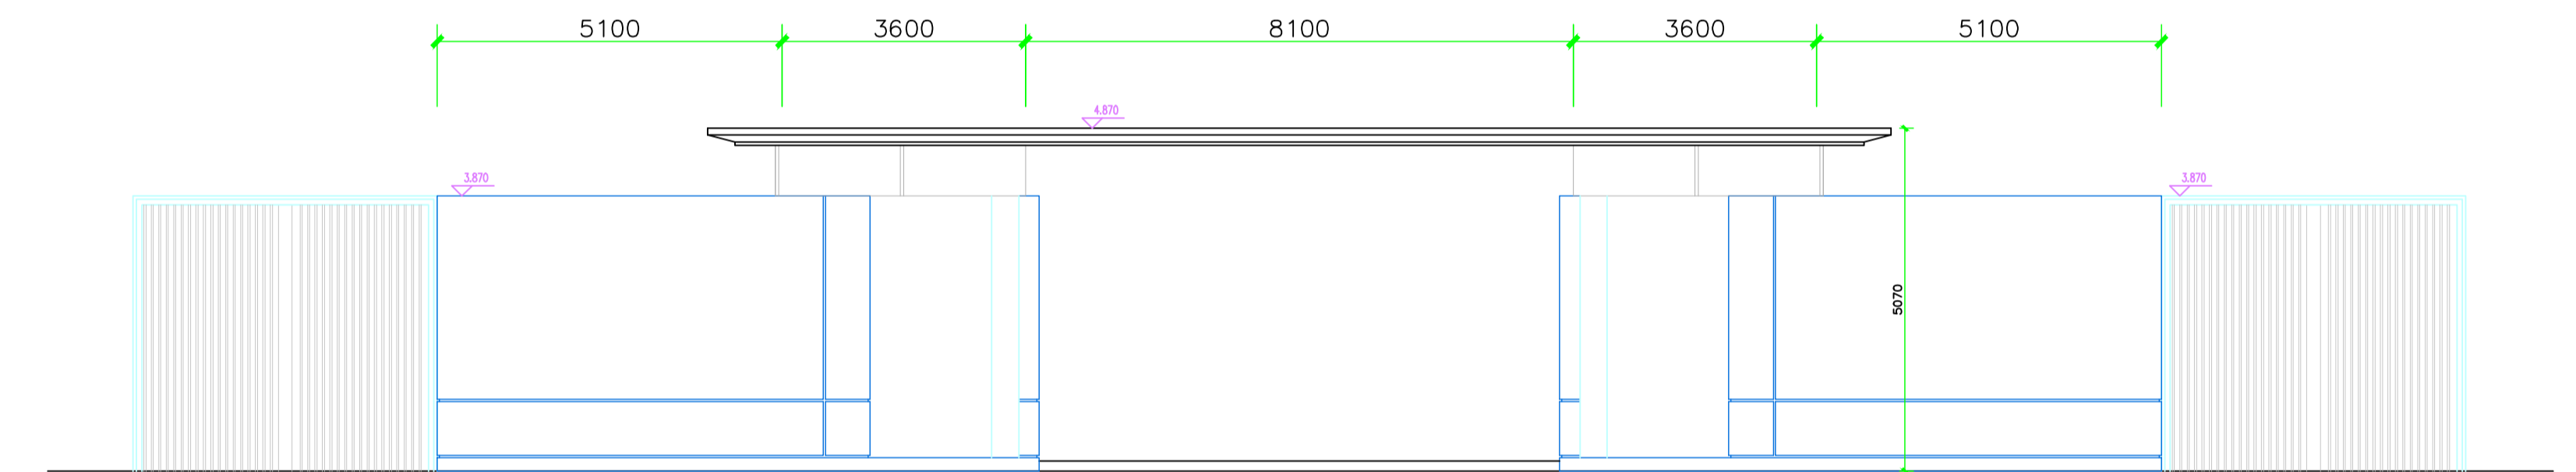


西立面图 1:50


调整后

调整前

方案调整

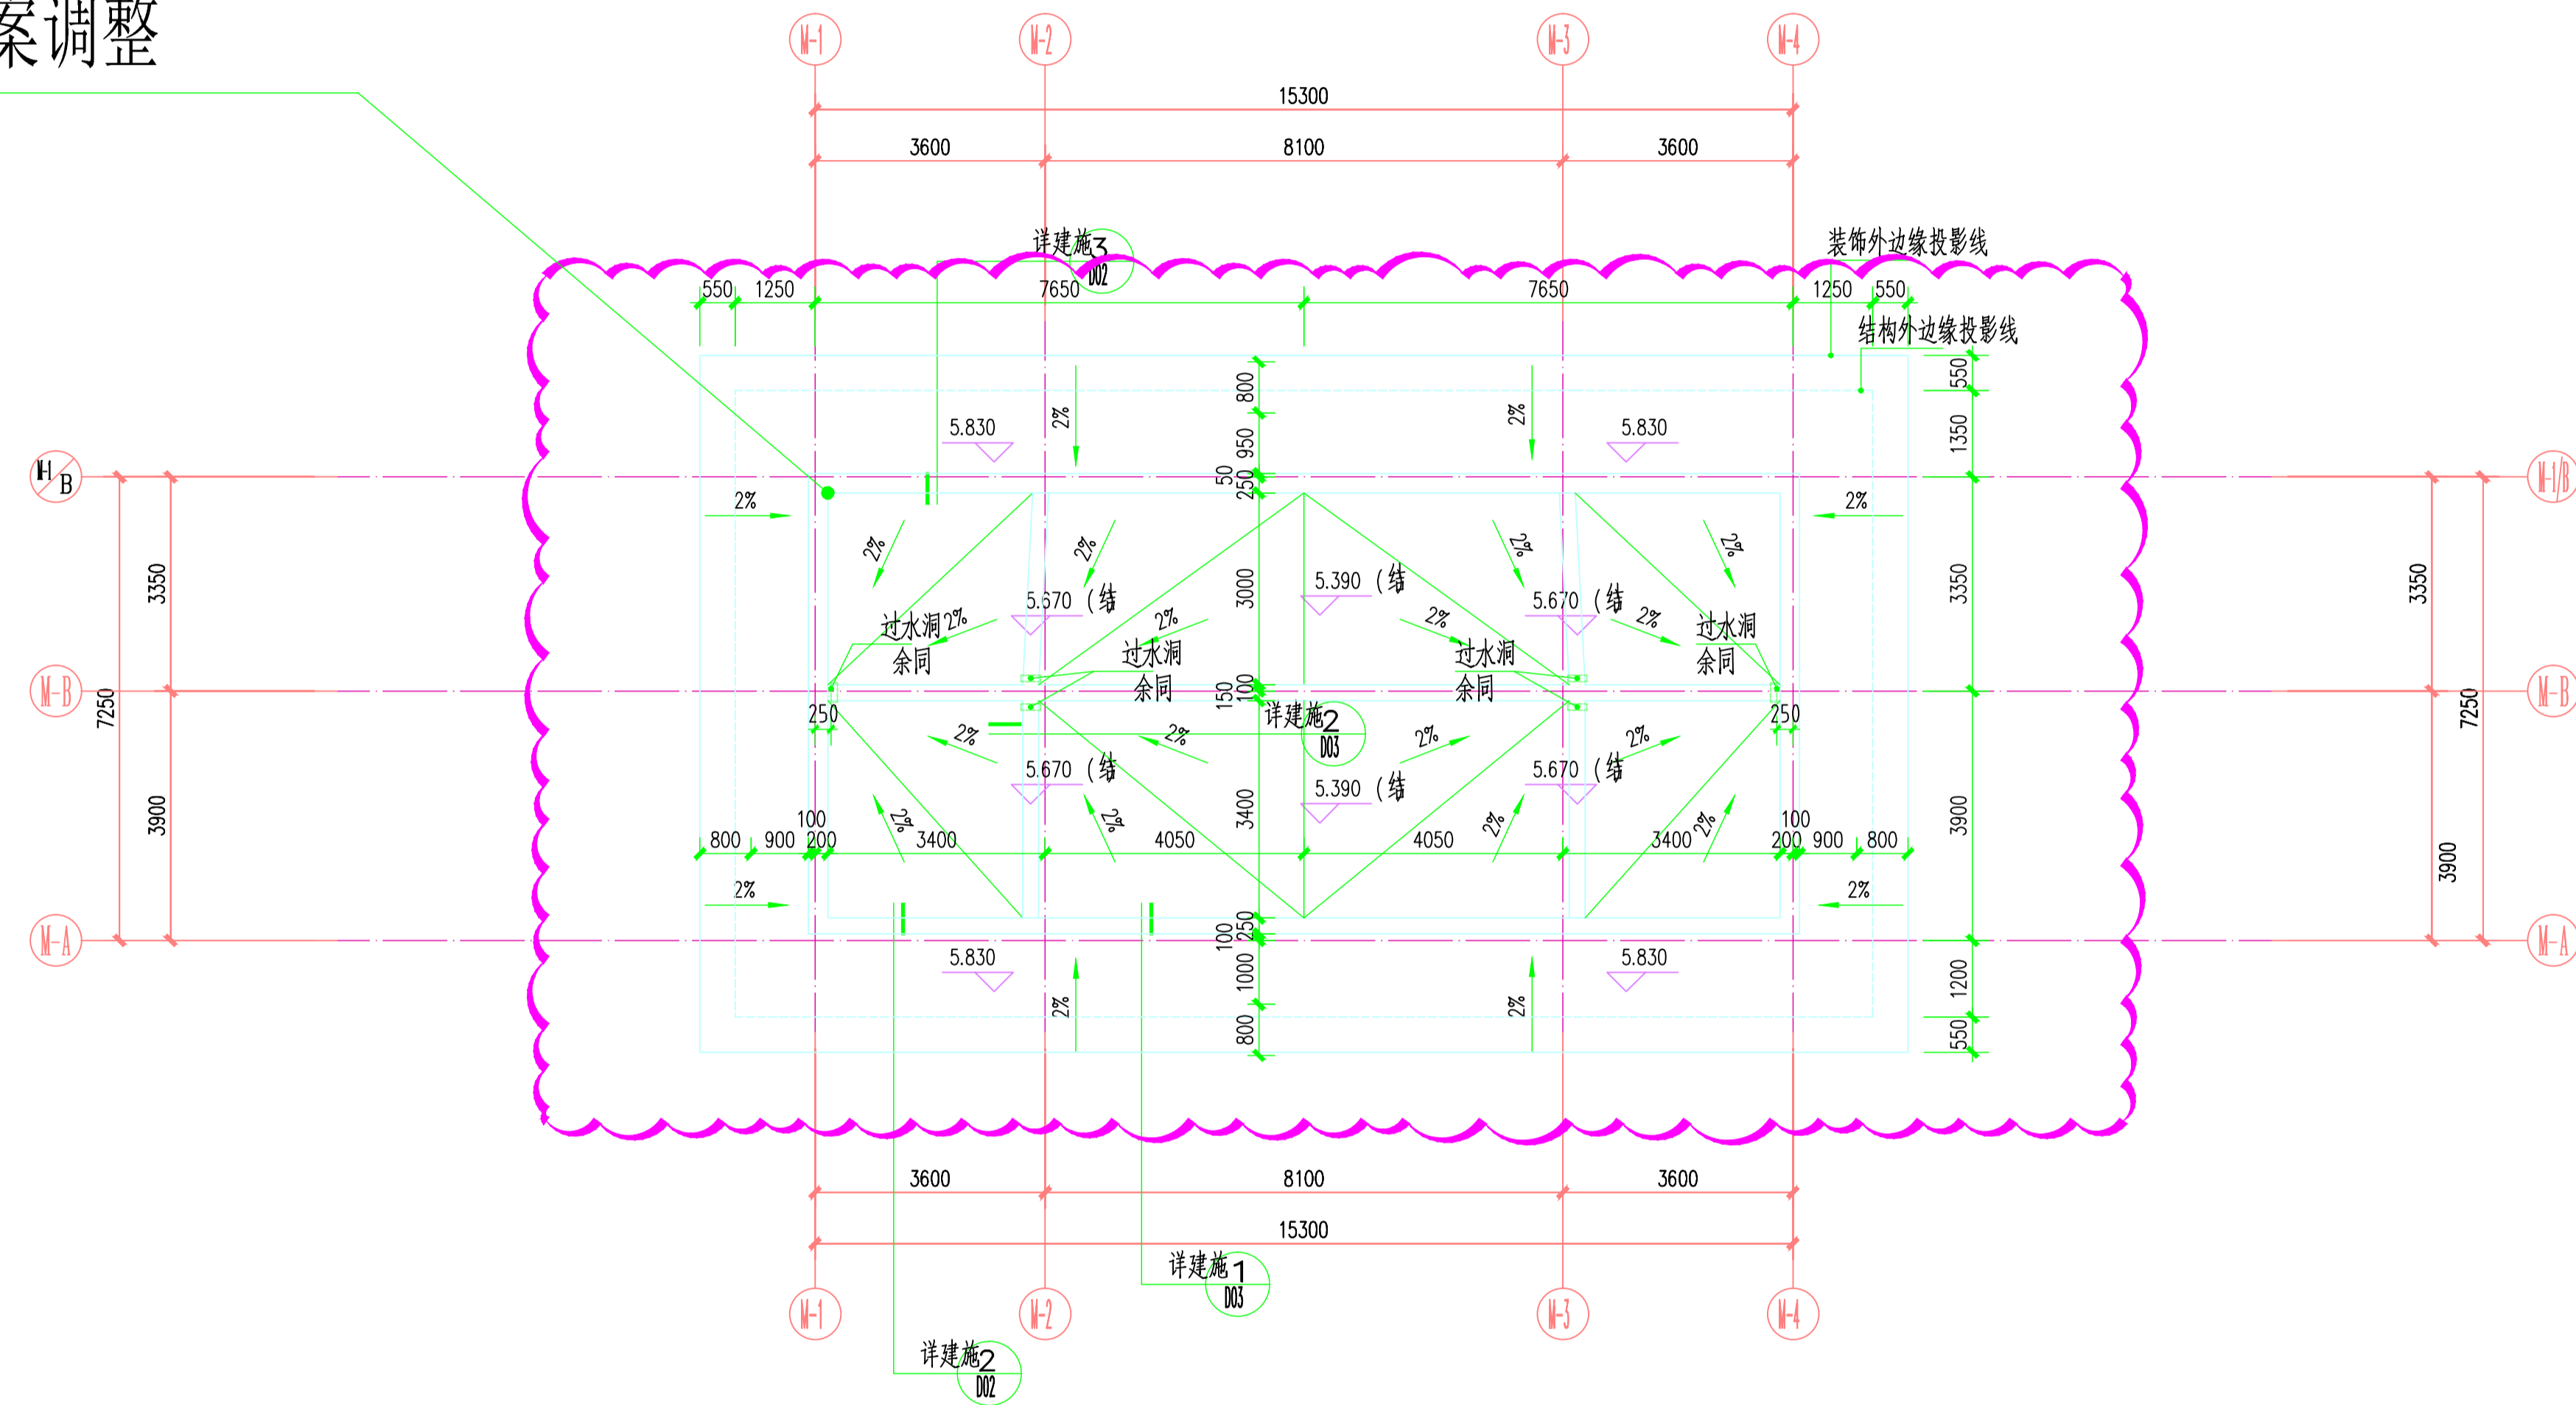

屋顶层平面图 1:100

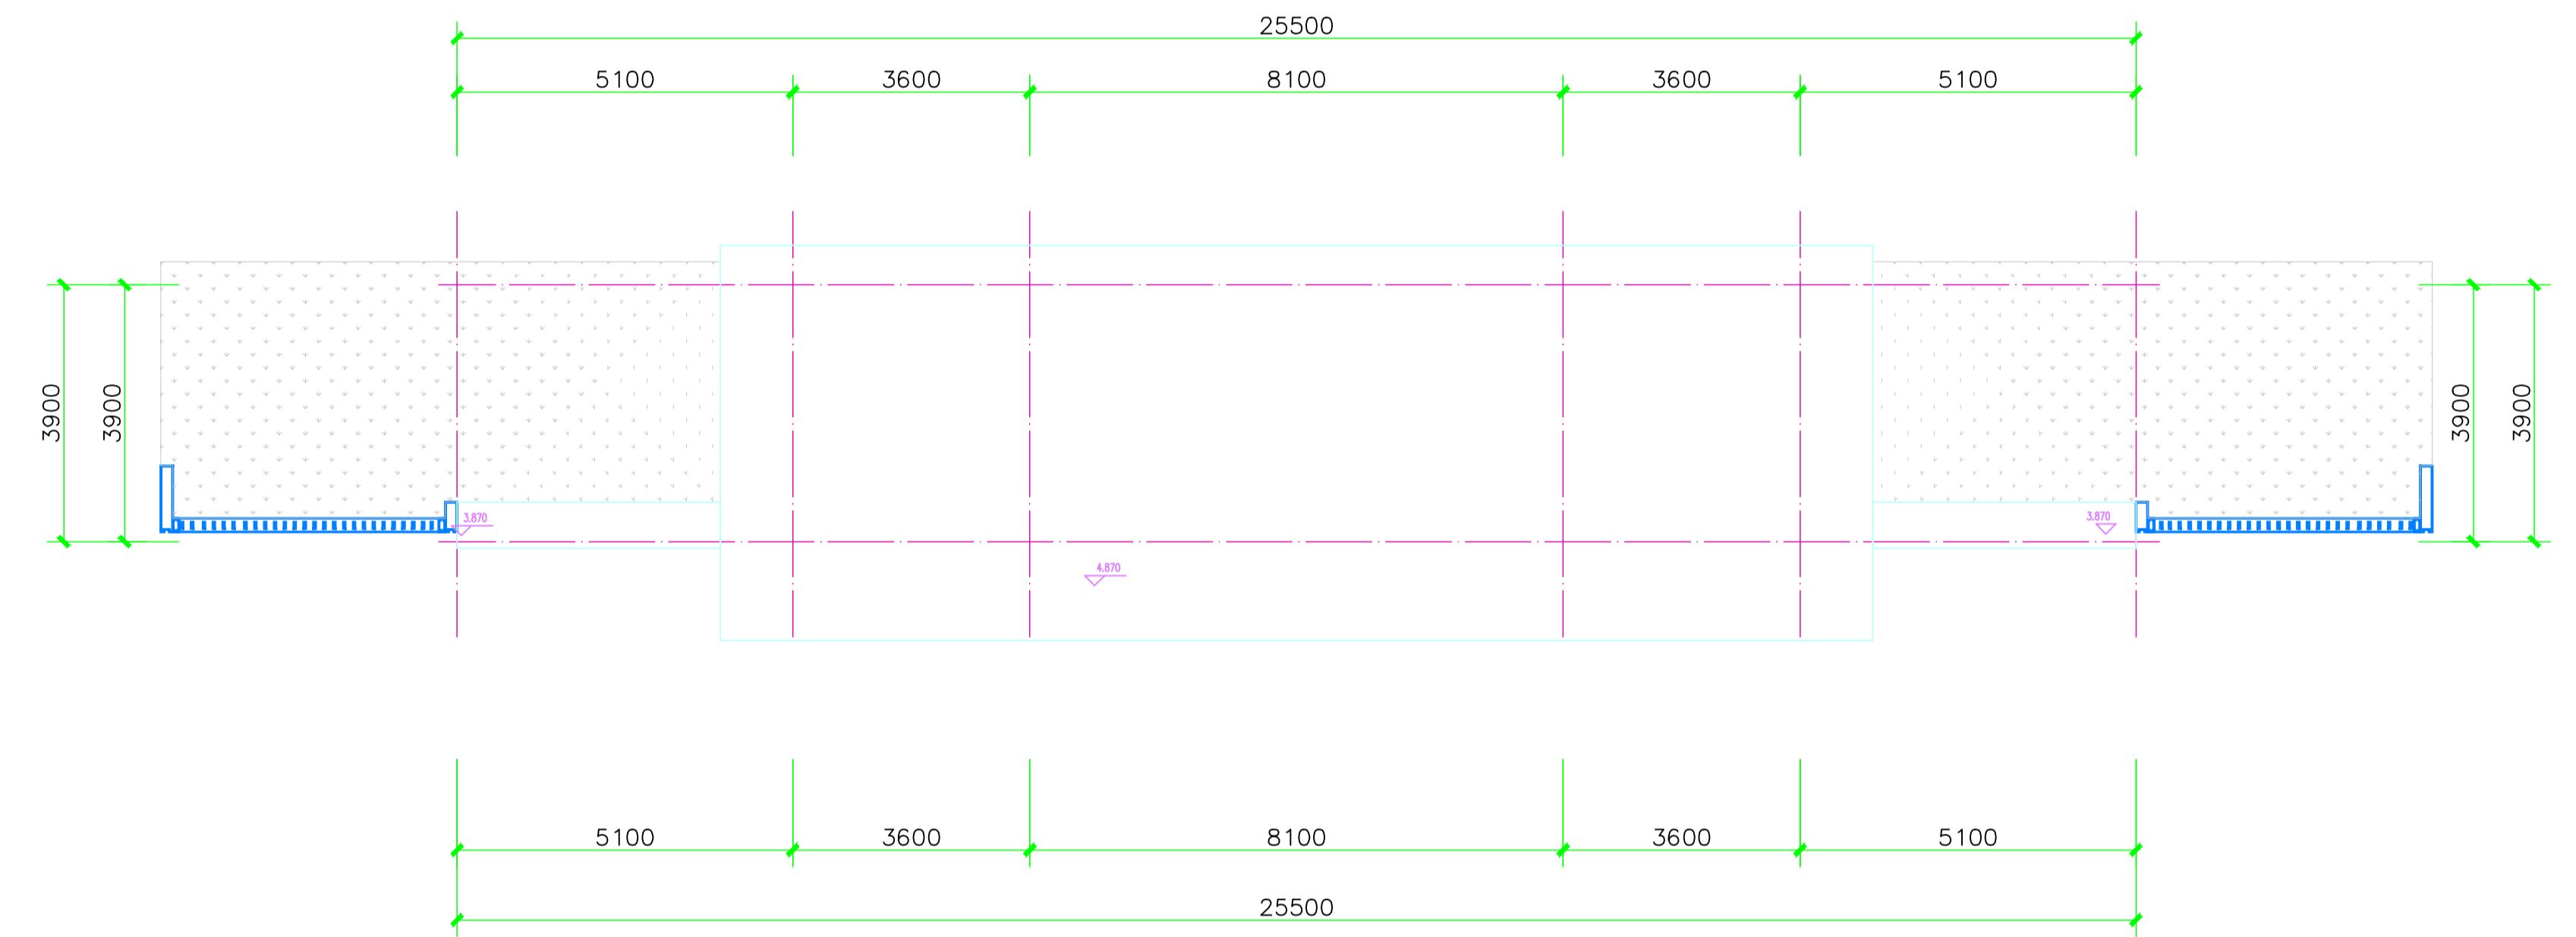

屋顶层平面图 1:50